


CARROLL LAND SURVEYING
495 EAST MAIN STREET, SUITE 1
HOHENWALD, TN 38462
PHONE: (931)796-1654
FAX: (931)796-1651
EMAIL: csurvey@bellsouth.net

RECORD BOOK R2370, PAGE 879
4-21-16

LARISSA THOMAS ETAL
RECORD BOOK R2247, PAGE 870
TAX MAP 48, PARCEL 27.00

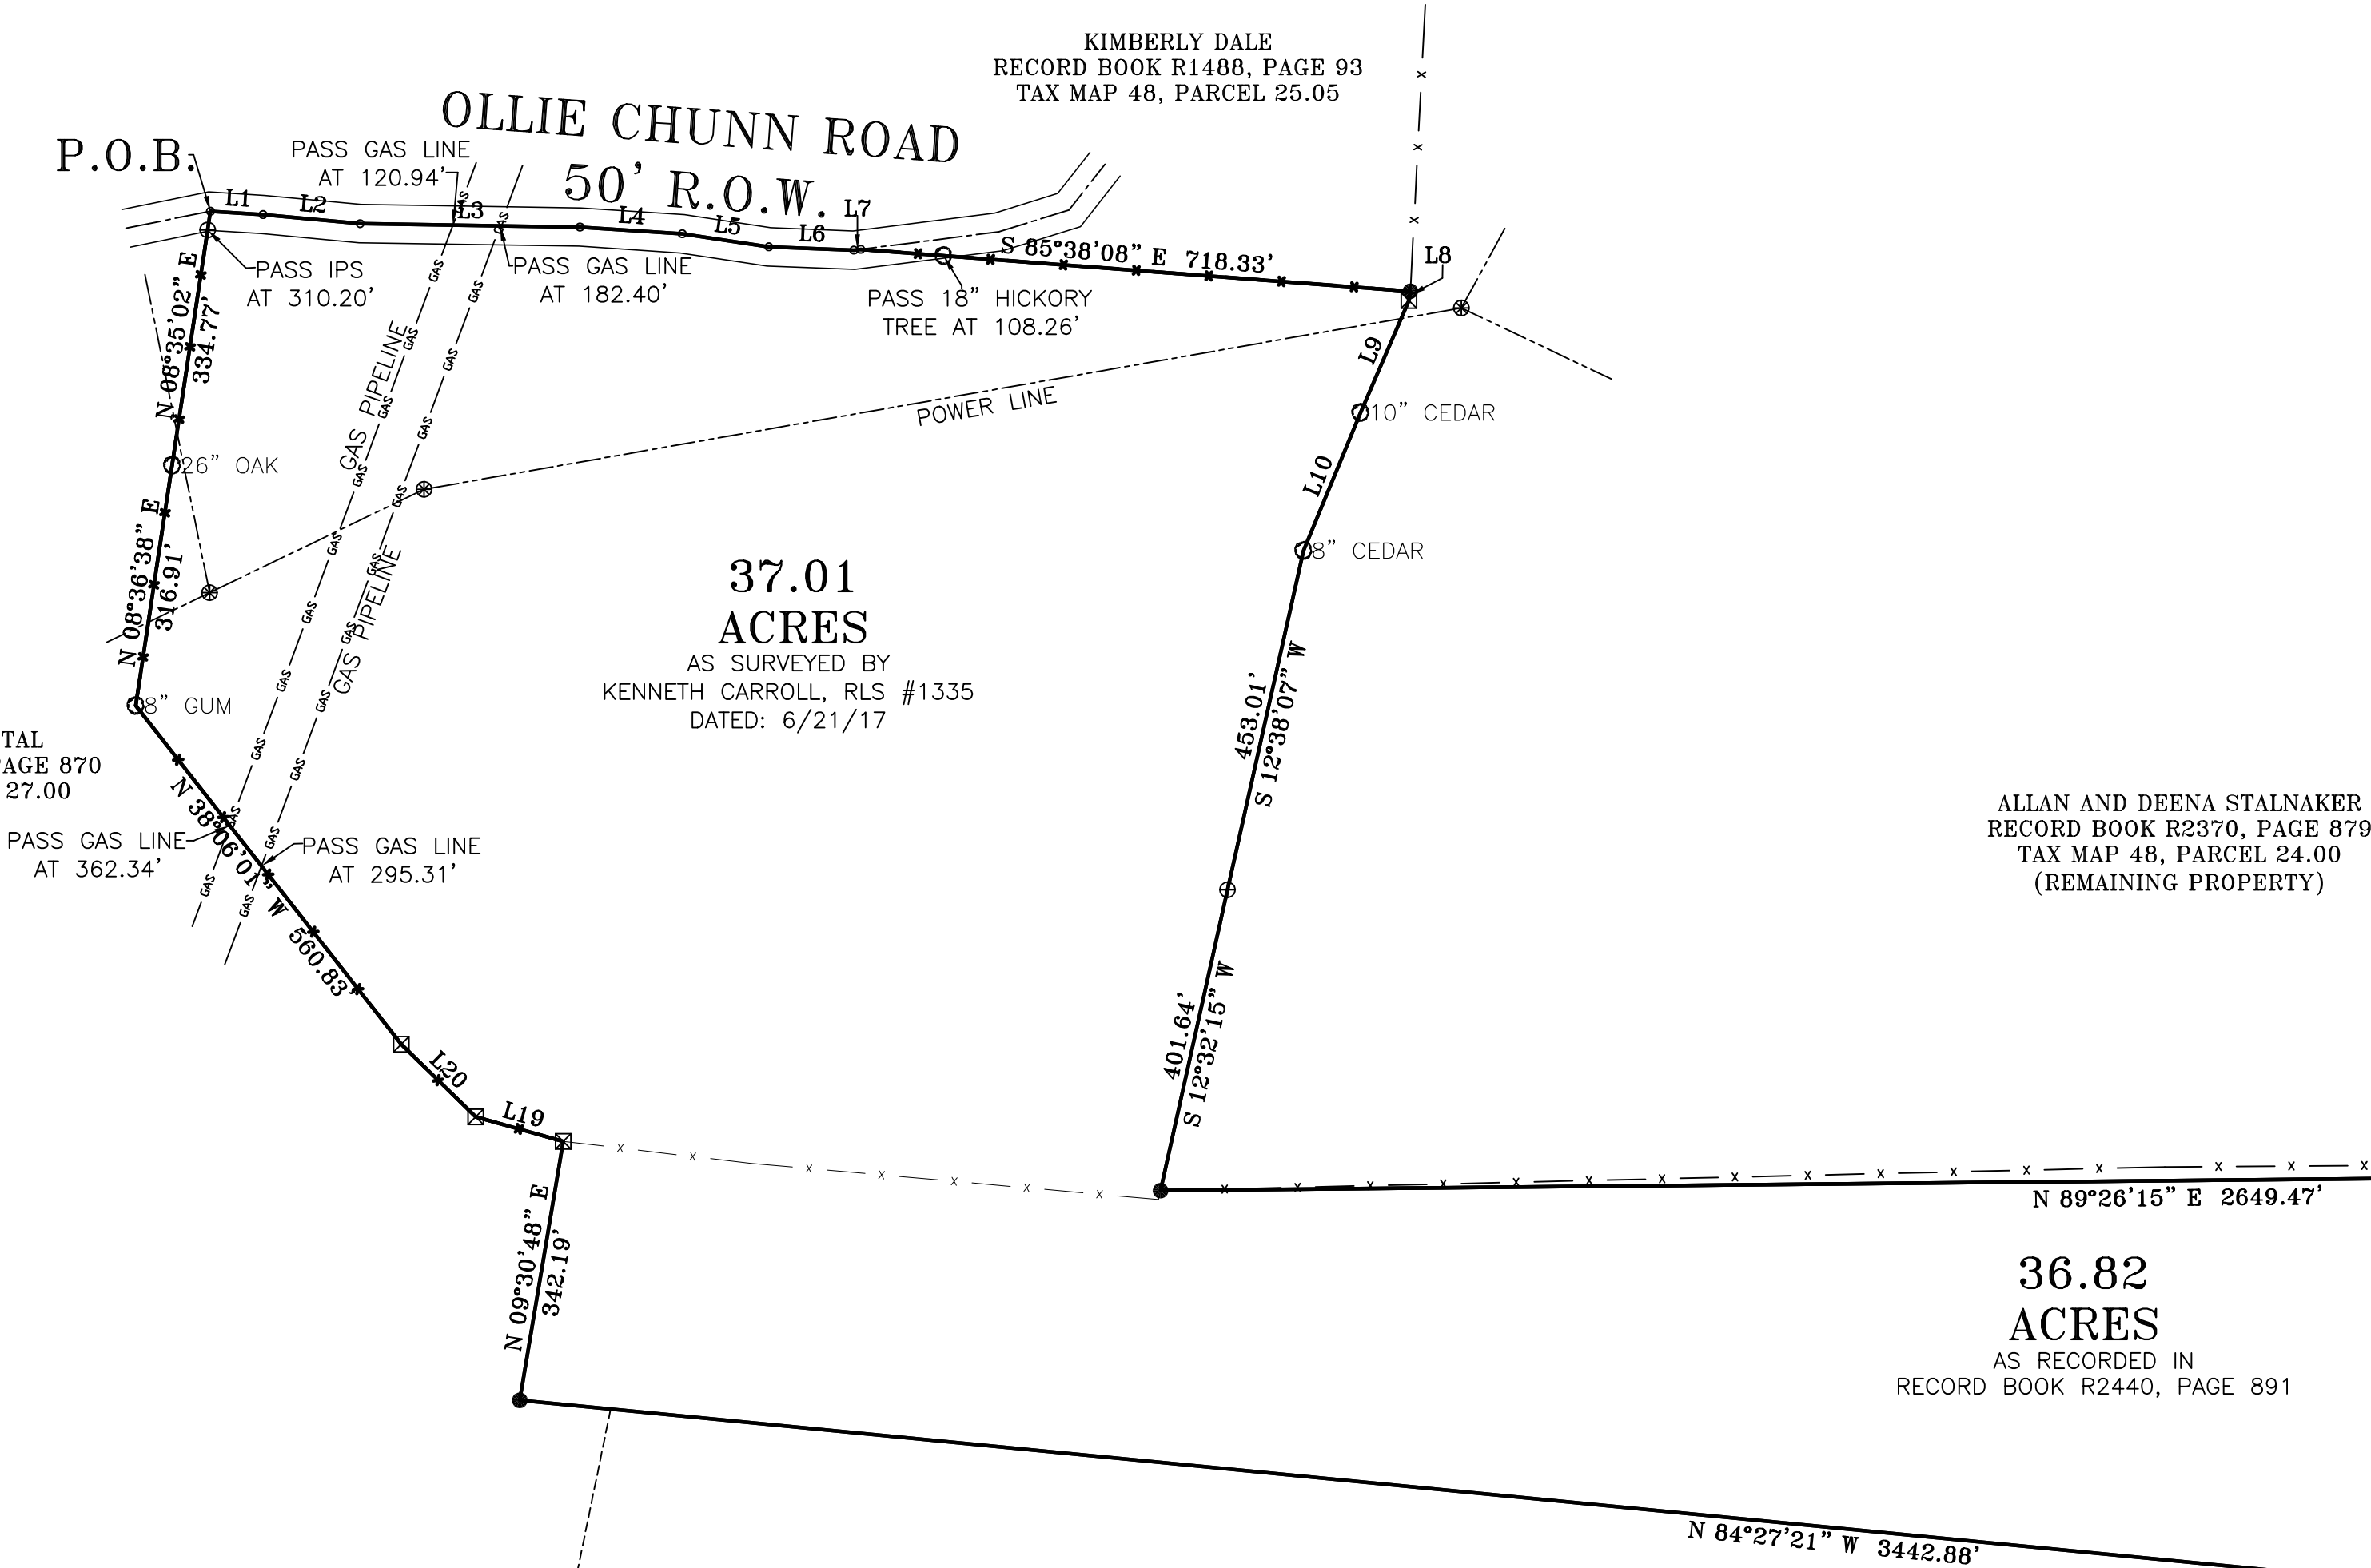

CERTIFICATION

I, KENNETH CARROLL, LICENSED LAND SURVEYOR, DO HEREBY CERTIFY THAT THIS PLAT WAS PREPARED UNDER MY DIRECTION, THAT IT IS MY OPINION THAT THIS SURVEY MEETS OR EXCEEDS THE STANDARDS OF PRACTICE FOR A CATEGORY 1 SURVEY, AND THAT THE RATIO OF PRECISION OF THE UNADJUSTED SURVEY WAS 1:10,000 + AS SHOWN HEREON.

Kenneth Carroll
KENNETH CARROLL
TENN. REG NO. 1335

LINE	BEARING	DISTANCE
L1	S 86°25'06" E	88.52'
L2	S 84°39'28" E	127.12'
L3	S 89°06'39" E	286.42'
L4	S 86°13'21" E	133.66'
L5	S 81°27'24" E	114.17'
L6	S 87°45'00" E	110.78'
L7	N 82°48'07" E	8.90'
L8	S 09°16'34" W	12.19'
L9	S 23°19'50" W	159.11'
L10	S 22°24'12" W	194.70'
L11	N 80°28'50" E	40.83'
L12	S 64°21'44" E	43.48'
L13	S 01°15'11" W	50.51'
L14	N 64°21'44" W	43.90'
L15	S 80°13'46" W	64.35'
L16	N 74°27'48" W	36.47'
L17	S 87°09'17" W	99.54'
L18	S 05°10'37" W	125.90'
L19	N 74°23'52" W	118.45'
L20	N 45°36'03" W	135.39'
L21	N 86°10'17" E	12.38'
L22	N 75°56'11" E	176.90'
L23	S 80°31'14" E	60.21'
L24	S 26°52'57" E	102.30'
L25	S 80°01'02" E	58.61'
L26	S 59°42'11" E	104.30'
L27	S 13°57'57" E	125.78'
L28	S 15°07'28" W	261.71'
L29	S 16°36'56" E	79.91'

KENDALL RING ETAL
RECORD BOOK R2221, PAGE 158
PLAT BOOK 19 PAGE 116
TAX MAP 70, PARCEL 3.00

KEVIN DUVAL ETUX
RECORD BOOK R1659, PAGE 779
TAX MAP 48, PARCEL 18.08

RONALD HUGHES
RECORD BOOK R1899, PAGE 791
TAX MAP 48, PARCEL 19.00

JUSTIN PECK ETUX
RECORD BOOK R2301, PAGE 718
TAX MAP 48, PARCEL 23.01

CARL REED ETUX
RECORD BOOK R2311, PAGE 160
PLAT BOOK 18, PAGE 179
TAX MAP 48, PARCEL 23.02

2.77 ACRES
AS SURVEYED BY
MARK E. SAWYER, RLS #1649
DATED: 10/20/08


DANIEL BEARD
RECORD BOOK R2468, PAGE 1445
TAX MAP 48, PARCEL 23.04



VICINITY MAP
(NOT TO SCALE)

83.85
ACRES TOTAL

NO NEW FIELD WORK DONE
AT TIME OF SURVEY

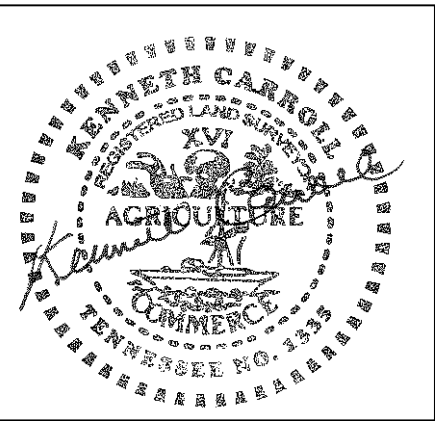

LEGEND

- ☒ = SOIL FLAG
- ☒ = WOOD FENCE POST
- ⊙ = UTILITY POLE
- = TREE
- = IRON PIN FOUND
- ⊕ = IRON PIN SET
- ⊕ = STEEL FENCE POST
- ⊕ = NAIL FOUND

SURVEY FOR MIKE STALNAKER

SCALE: 1" = 200'	APPROVED BY: KENNETH CARROLL	DRAWN BY: BRITTANY RICHARDSON
DATE: 5-16-18	3RD CIVIL DISTRICT - MAURY COUNTY, TN	
REF: RECORD BOOK R2370, PAGE 879 PLAT BOOK 18, PAGE 179, LOT 1 RECORD BOOK R2440, PAGE 891 TAX MAP 48, P/O PARCELS 23.05 & 24.00	JOB NAME: STAL416_4 (JC)	