


THIS DRAWING AND THE DESIGN SHOWN IS THE PROPERTY OF HETHCOAT & DAVIS, INC.
THE REPRODUCTION, COPYING, OR USE OF THIS DRAWING WITHOUT THEIR WRITTEN
CONSENT IS PROHIBITED AND ANY INFRINGEMENT WILL BE SUBJECT TO LEGAL ACTION.
COPYRIGHT©, HETHCOAT & DAVIS, INC.

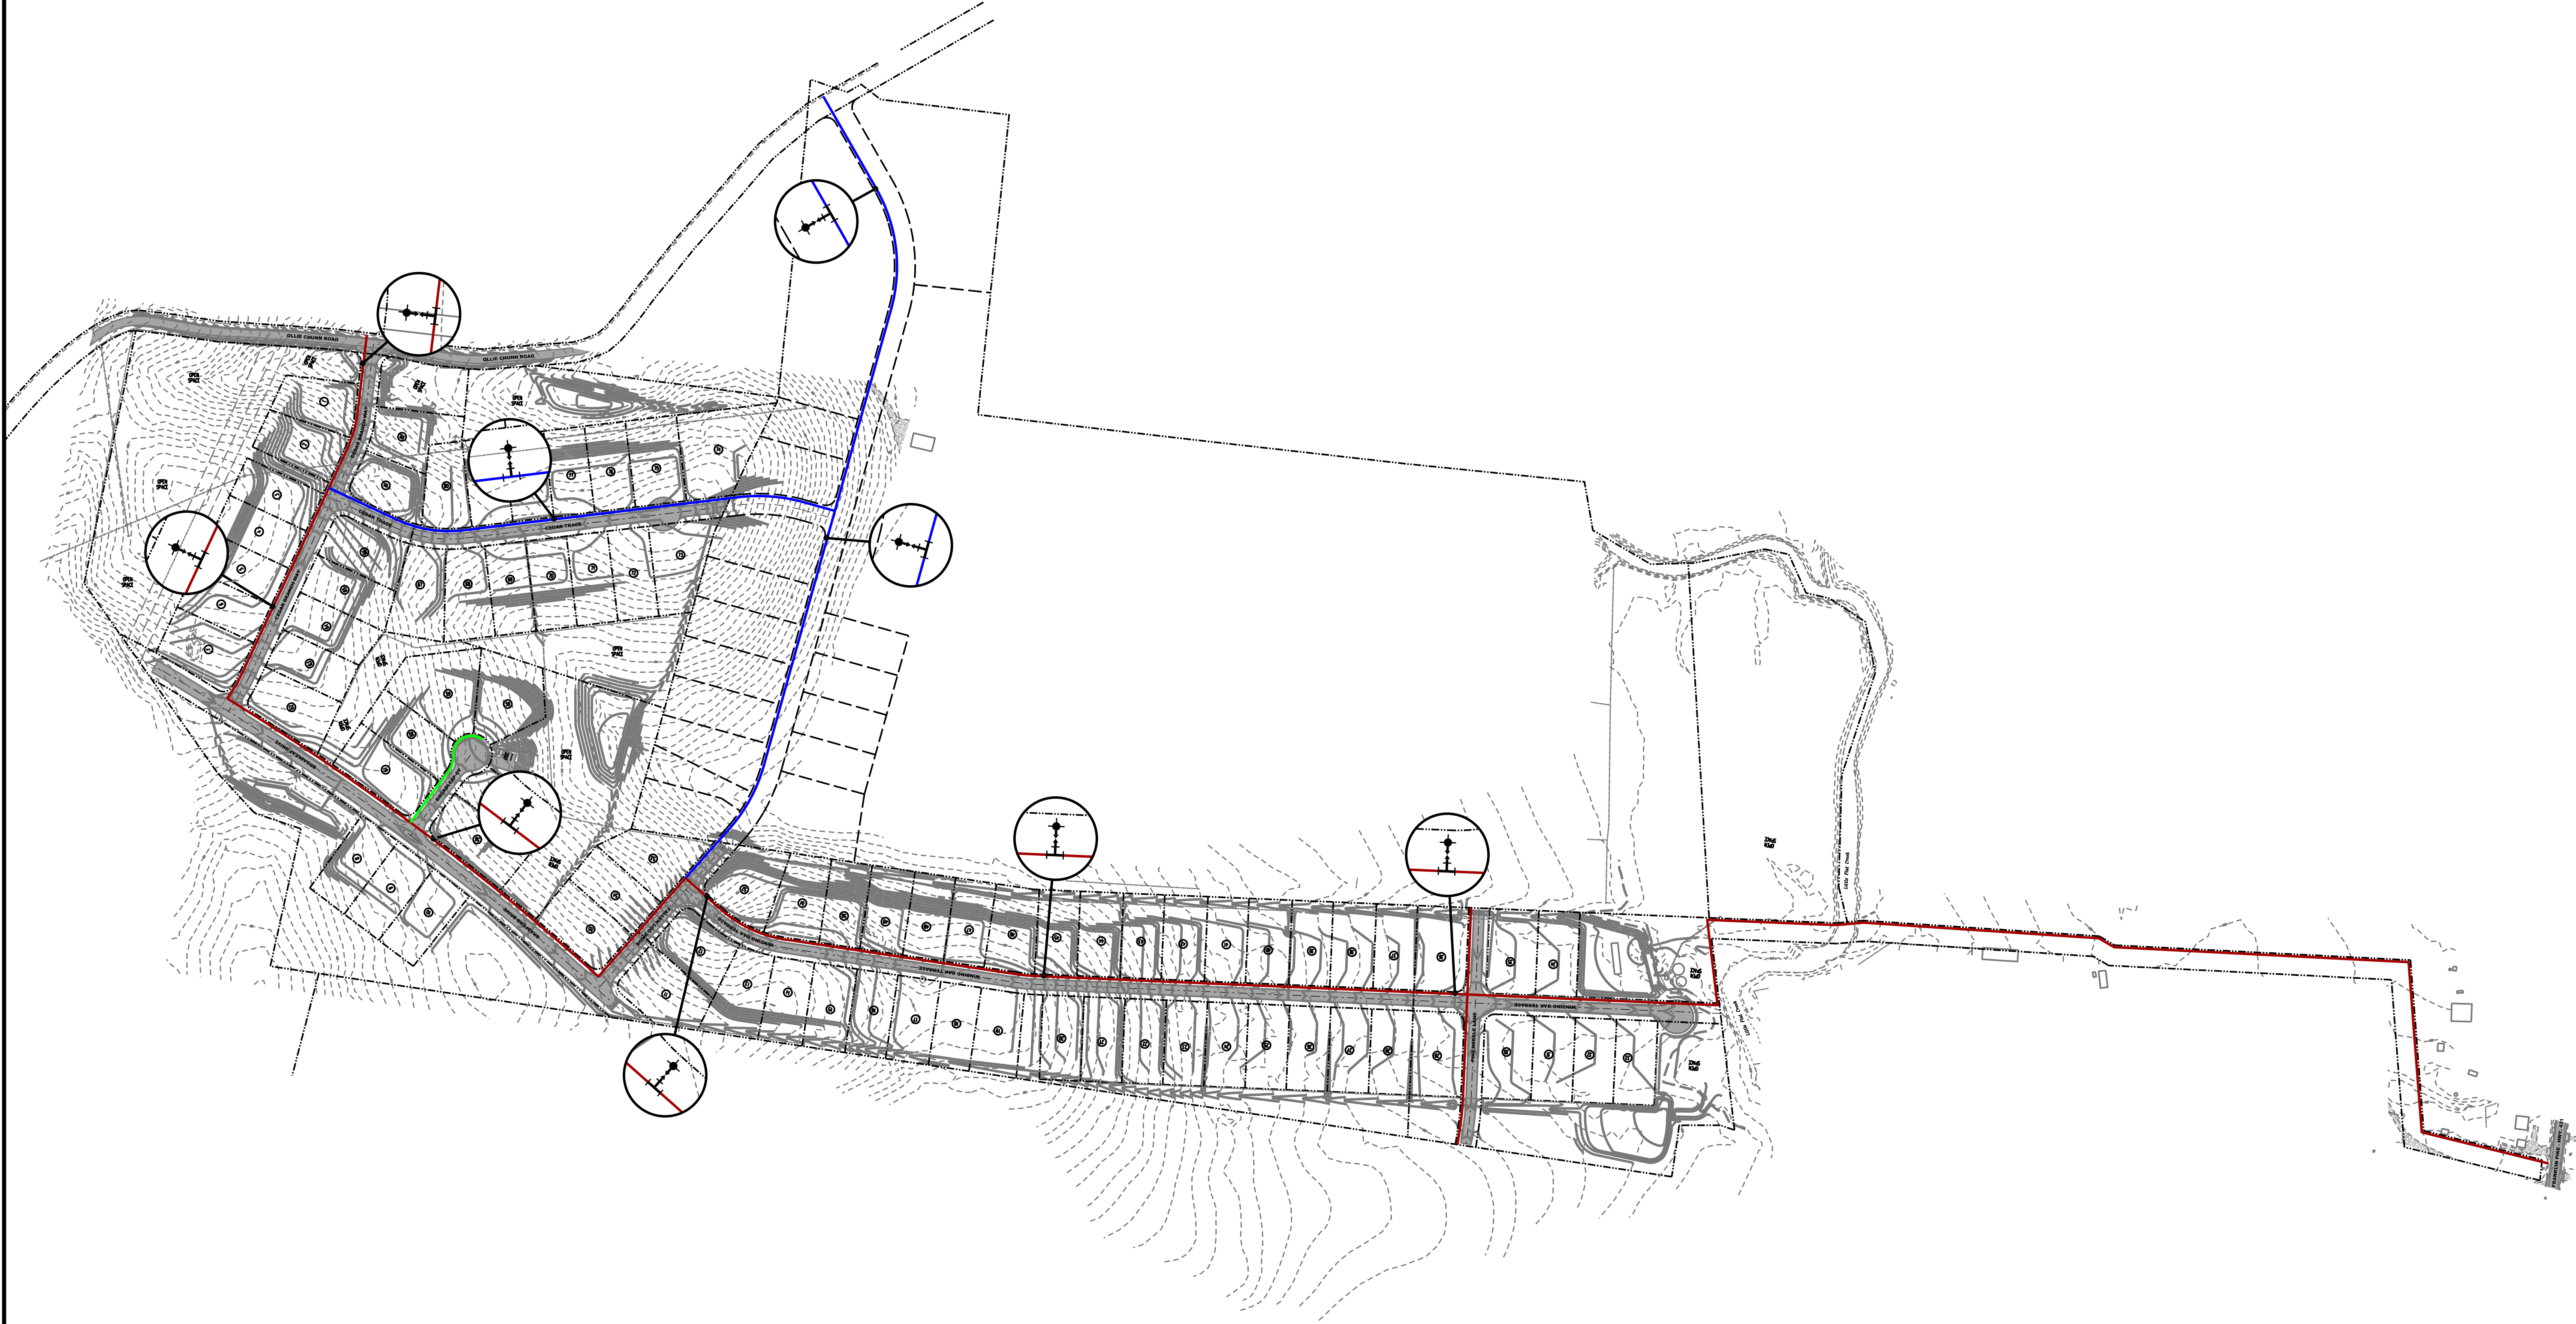

- LEGEND:**
- PROPOSED 12" WATER LINE
 - PROPOSED 8" WATER LINE
 - PROPOSED 6" WATER LINE
 - PROPOSED HYDRANT SYMBOL

PRELIMINARY WATER LINE
AND HYDRANT LAYOUT

PLAN SCALE: 1" = 200'

DR.	CHK.	DATE	DESCRIPTION
JHS	CEB	.	.
.	.	.	.
.	.	.	.
.	.	.	.
.	.	.	.

PRELIMINARY WATER LINE
AND HYDRANT LAYOUT

**MAURY COUNTY
BOARD OF PUBLIC UTILITIES
FOREST TRAILS SUBDIVISION**

MAURY COUNTY, TENNESSEE

PRELIMINARY

