


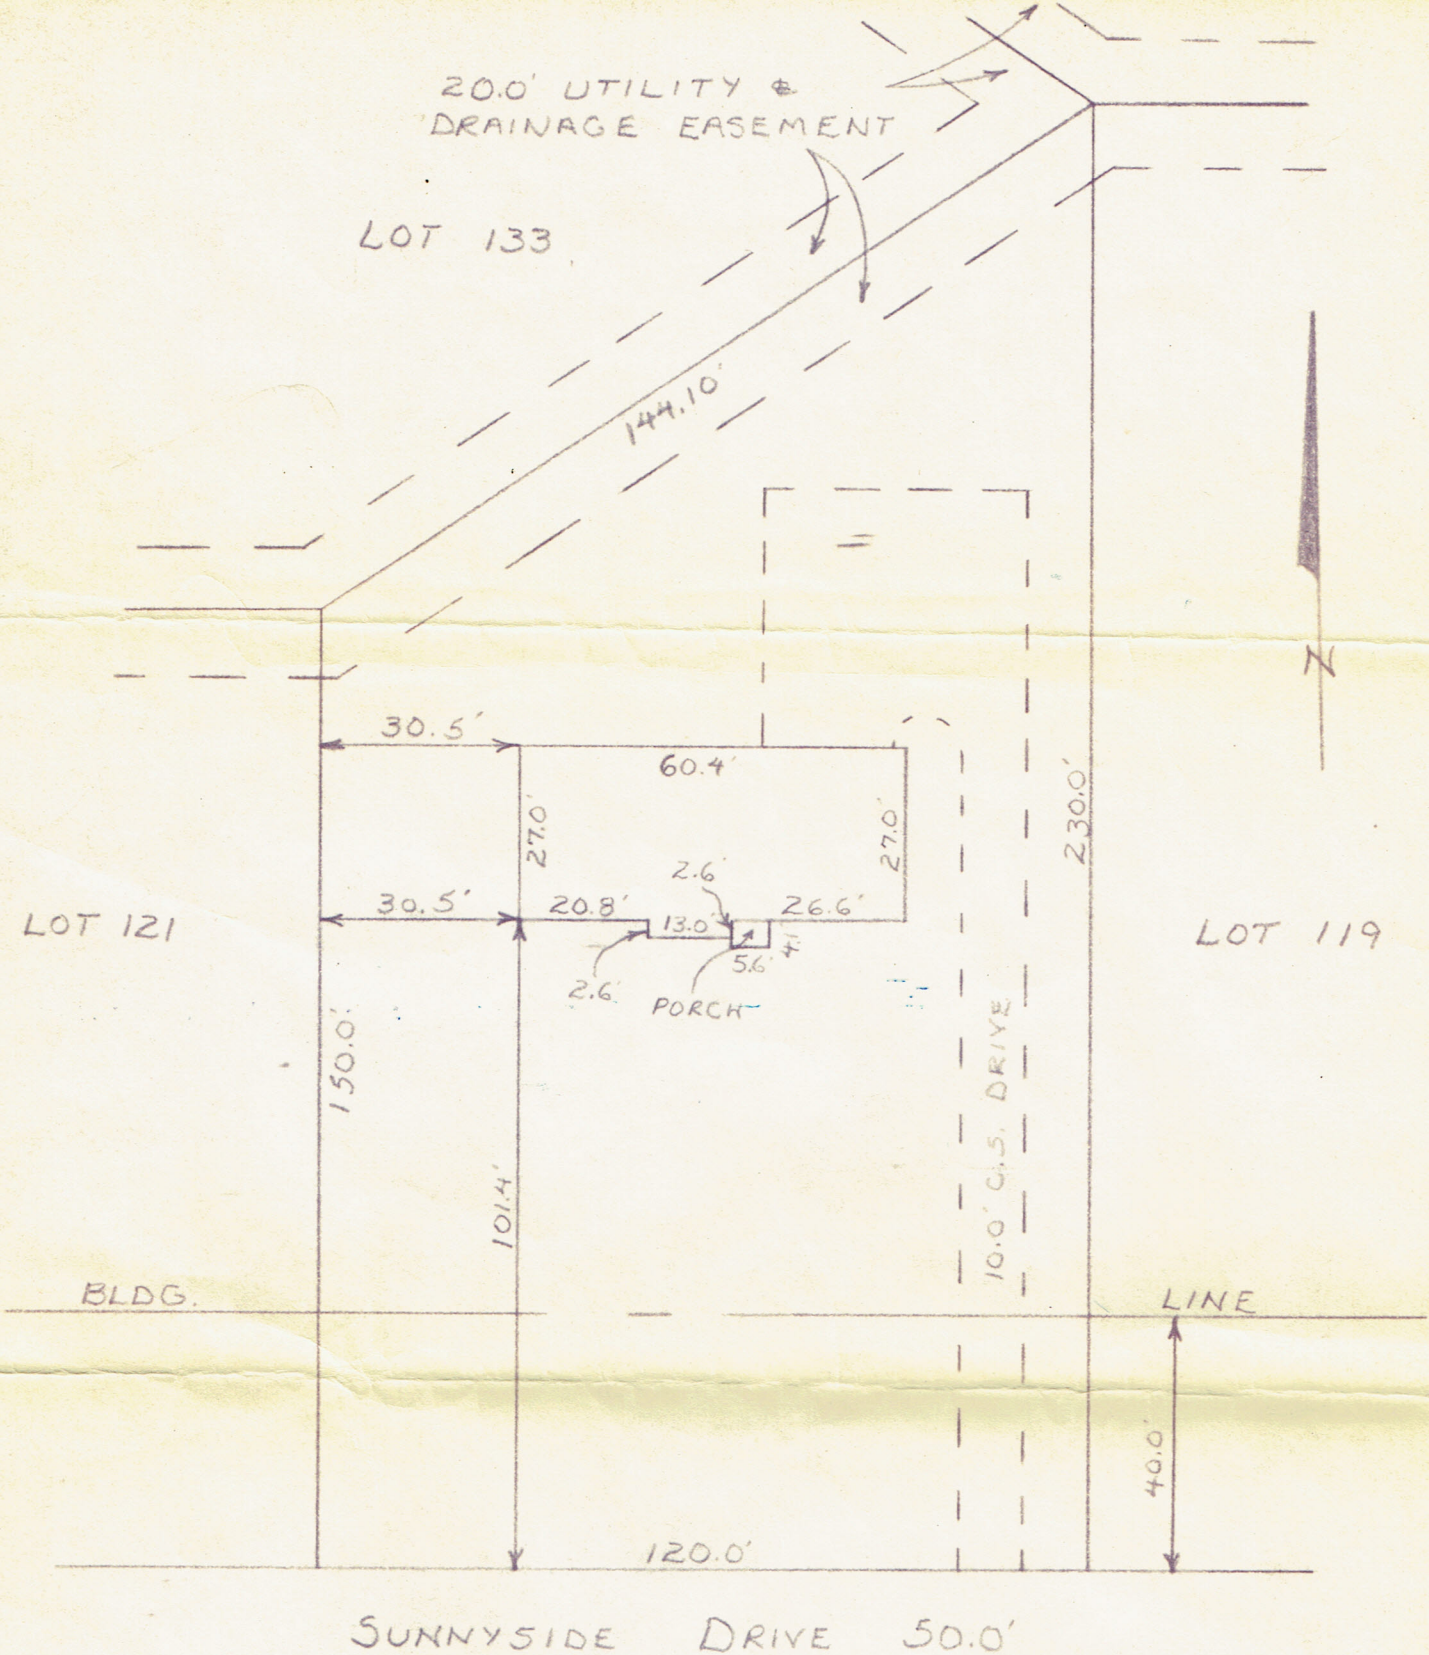

SURVEY FOR FIRST FEDERAL SAVINGS & LOAN ASSN.
 OWNER CLARENCE D. DUNNAVANT & WIFE, ANN S. DUNNAVANT
 SUBDIVISION SUNNYSIDE SEC. 4 COLUMBIA, TENN.

LOT NO. LOT 120

RECORD PLAT BK. 4 PG. 71 ROMC. TENN.

STREET SUNNYSIDE DRIVE

SCALE 1" = 30.0' DATE JUNE 7, 1966

SURVEYOR JOHN J. HARRIS

GUAR. NO.

I hereby certify that I have surveyed the lot shown above, being on the NORTH side of SUNNYSIDE DRIVE & that the above plat truly shows, the line and location of said lot and the building thereon. There are no encroachments except as shown on plat,

John J. Harris