


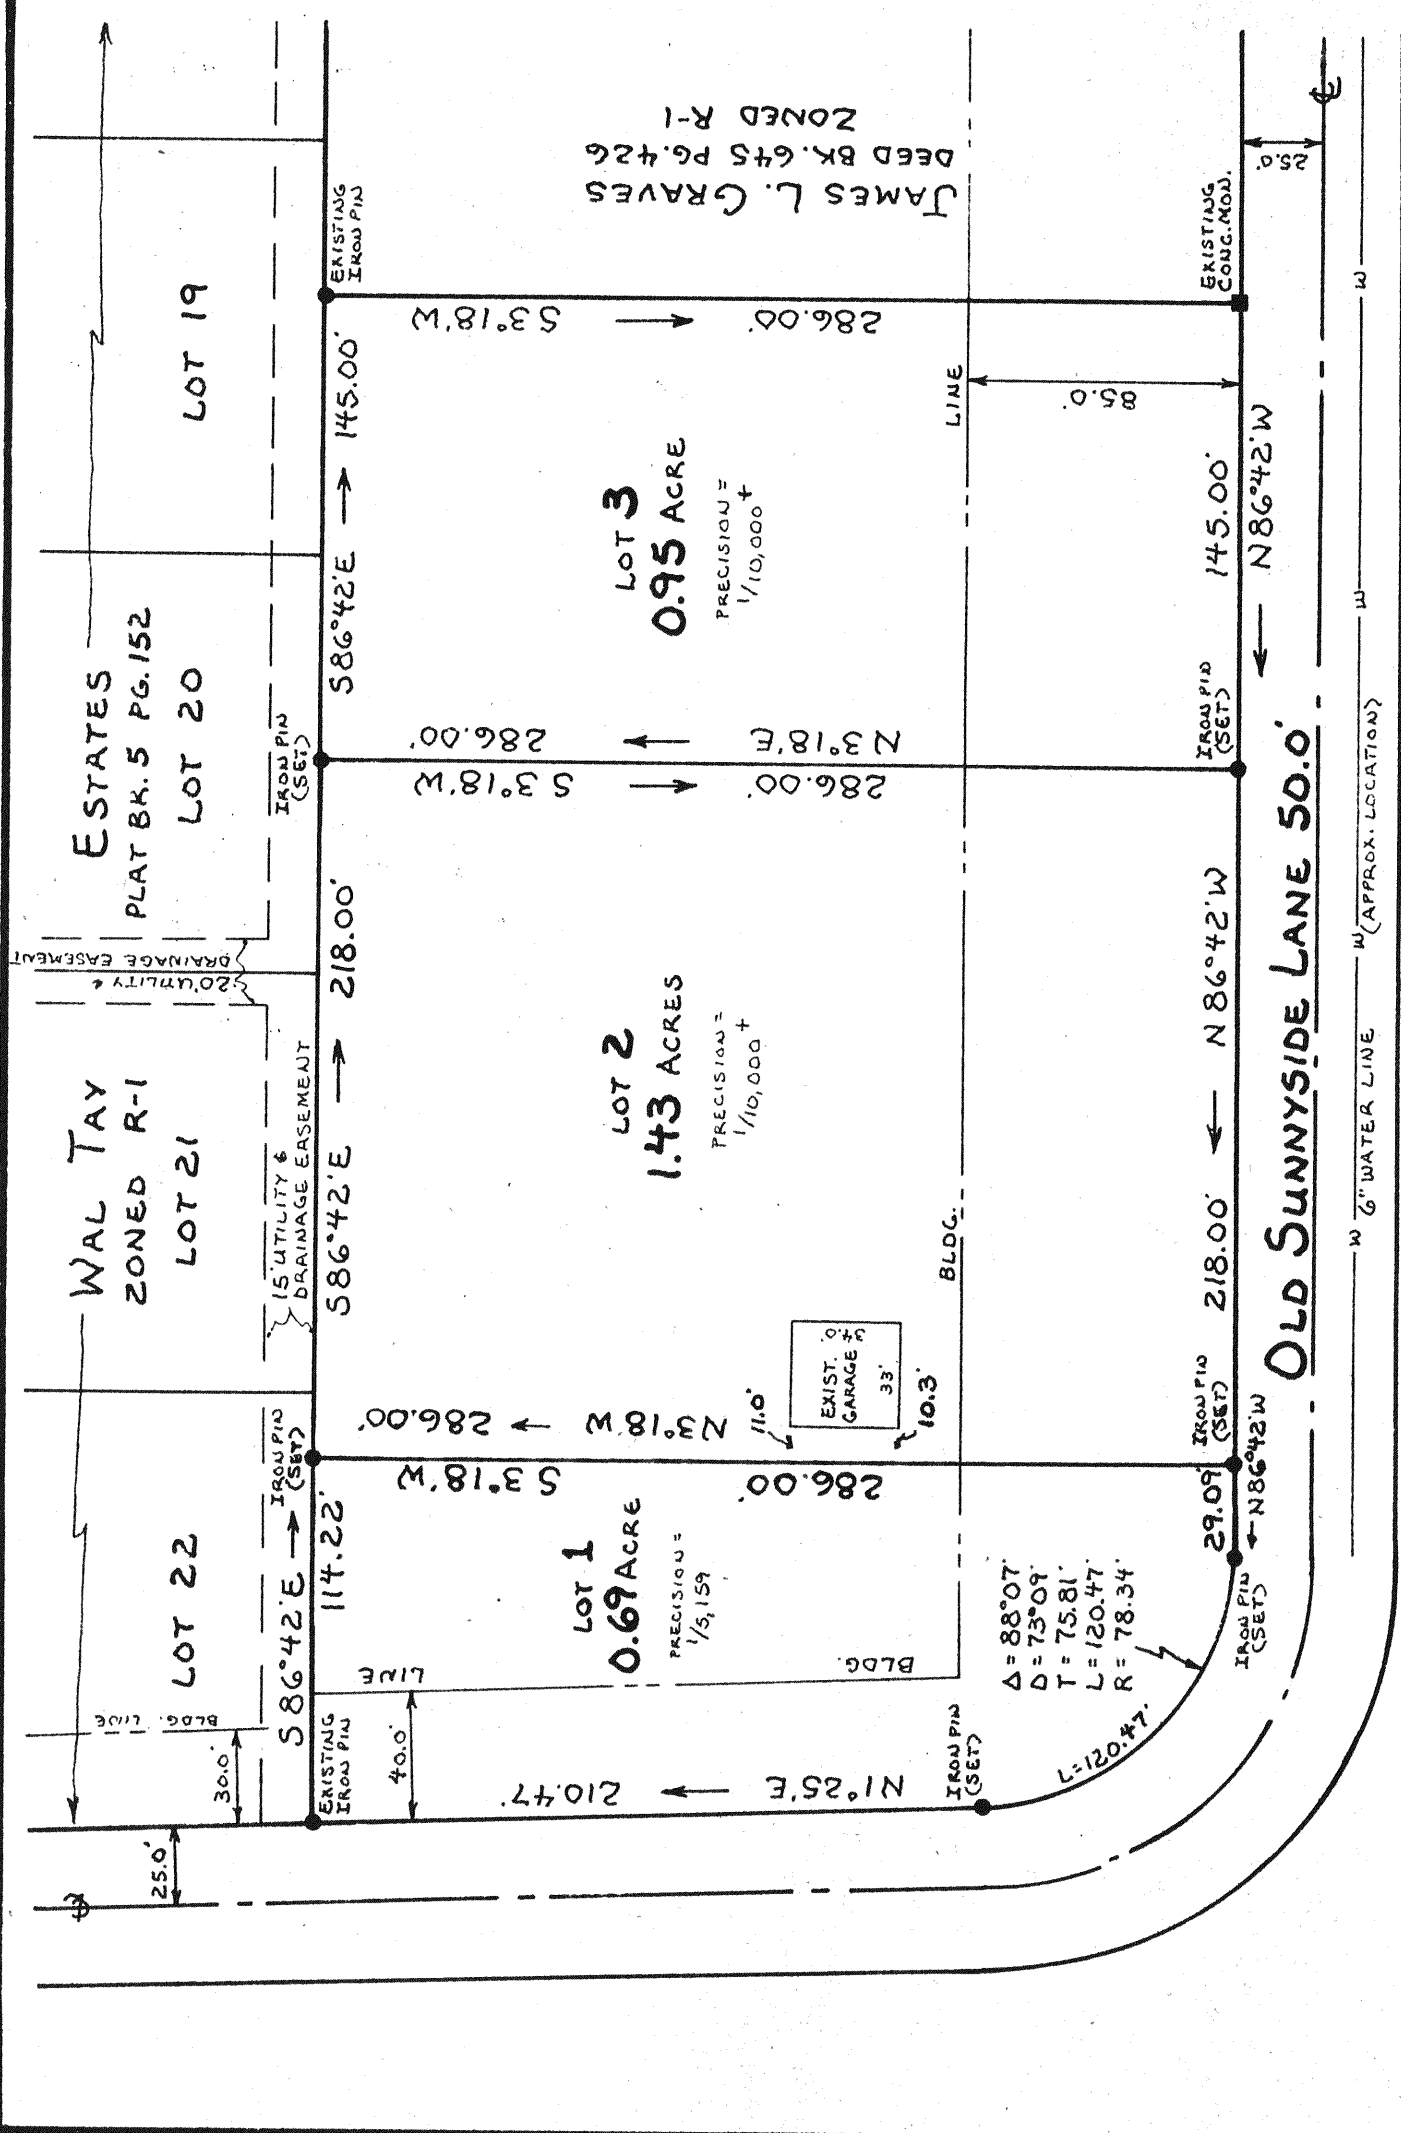


NOTE: 10' EASEMENT ON ALL PROPERTY LINES PARALLEL TO ROAD AND 5' EASEMENT ON ALL ABUTTING LOTS OR INTERIOR LOT LINES FOR UTILITY EASEMENT.

CITY SANITARY SEWER NOT AVAILABLE

APPROVED FOR CITY OF COLUMBIA

3/24/86 Phyllis Robinson
DATE CITY MANAGER

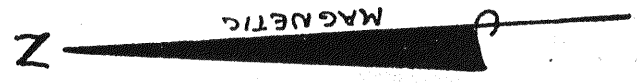

CERTIFICATE OF APPROVAL FOR RECORDING

I hereby certify that the subdivision plat shown herein has been found to comply with the Subdivision Regulations for Tennessee, with the exception of such variances, if any, as are noted in the minutes of the planning commission and that it has been approved for recording in the office of the County Register.

3-26-86
Date

Ann J. Buchanan
Secretary, Planning Commission

3/24/86
Date

Ruth H. Hargrave
VICE CHAIRMAN

R# 86106541
FOR SCANNING
purposes

REGISTER OFFICE MAURY COUNTY, TENNESSEE


Received and recorded this day of March 1986 at Columbia, Mo and noted to Note Book 1377 page 13

ZONED R-1

SCALE - 1" = 60.0'


LOCATION MAP

SCALE - 1" = 2 MILES

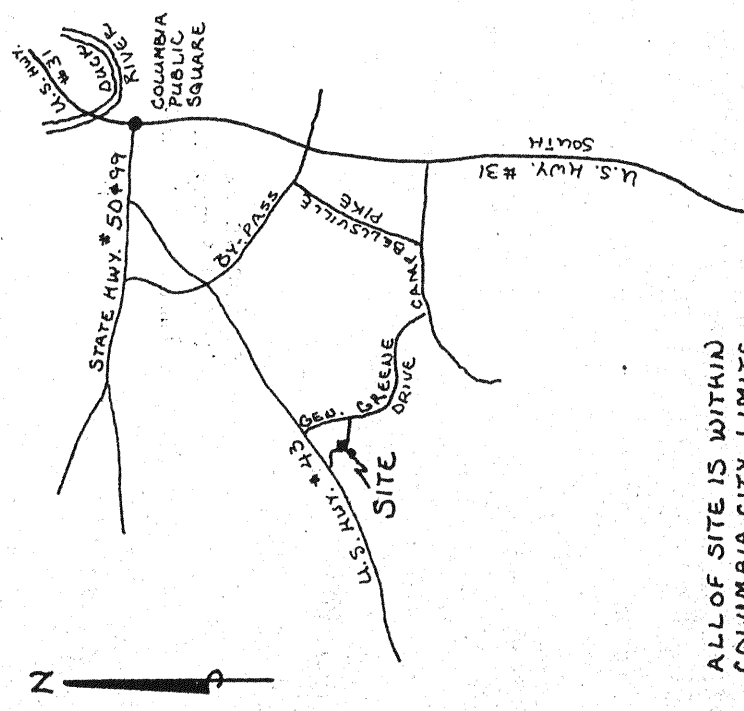

ALL OF SITE IS WITHIN COLUMBIA CITY LIMITS

PLAT OF SURVEY
FOR
DORIS GREEN WEAKLEY
6TH CIVIL DISTRICT
MAURY COUNTY, TENNESSEE
COLUMBIA, TENNESSEE
SURVEYED - JAN. 6, 1986
BY-JOHN J. HARRIS SURVEYING CO.
914 SOUTH GARDEN ST. - COLUMBIA, TENN.
DOUGLAS RAY STANFILL #1363
SCALE - 1" = 60.0'
3.07 ACRES IN 3 LOTS
PRECISION - SEE LOTS ABOVE
CLASSIFICATION B - SUBURBAN LAND
REFERENCE
DEED BK. 677 PG. 715
DEED BK. 587 PG. 796
ROAD R.O.W. CONVEYED TO MAURY COUNTY
DEED BK. 564 PG. 772
DEED BK. 587 PG. 797

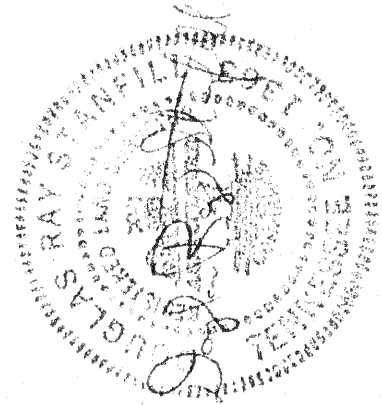

CERTIFICATION

I hereby certify that I surveyed the above shown plat and that the same is a true and correct copy of the original.

Douglas Ray Stanfill
REGISTERED PROFESSIONAL SURVEYOR

FILE NO.
84-74

MAURY COUNTY HEALTH DEPARTMENT

Tennessee Department of Health & Environment

1220 TROTWOOD AVENUE
COLUMBIA, TENNESSEE 38401

November 14, 1984


Ms. Dorris Weakly
610 Old Sunnyside Lane
Columbia, TN 38401

RE: SUITABILITY FOR SUBSURFACE SEWAGE SYSTEM. TWO LOTS
ADJOINING WEAKLY RESIDENCE.

The two lots adjoining the Weakly residence are suitable for subsurface sewage systems. The percolation rate for these lots is in the 30 to 45 mpi range and this is good.

If I can be of any further assistance feel free to contact me at 388-5757.

Sincerely,

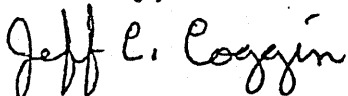

Jeff C. Coggin
Environmentalist

JCC/nf